


SECTION - Not to Scale

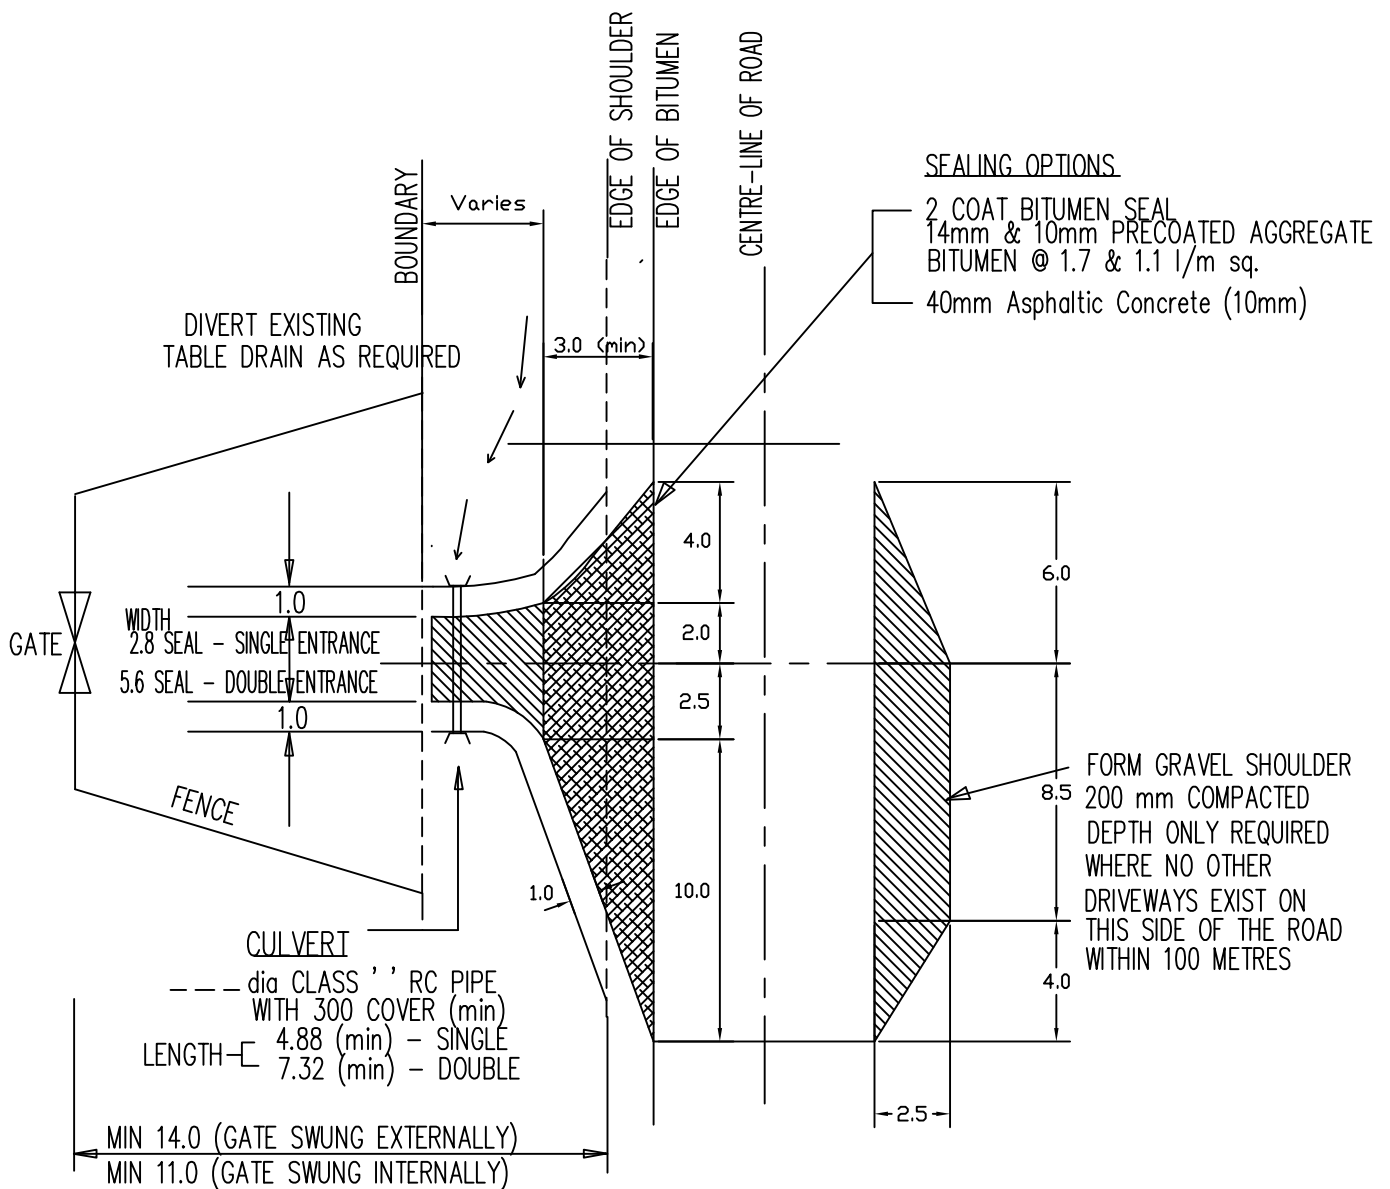

PLAN - Scale 1:250

NOTE :
ALL DIMENSIONS IN METRES UNLESS SHOWN OTHERWISE

DUNOG SHIRE COUNCIL
PRIVATE ENTRANCE
BUSROUTE RURAL BITUMEN ROADS

STD. DWG. No. SD0001

JULY 2000