


SEALED ROADWAY PLAN

Not to Scale

- ENTRANCE/ACCESS  
CONSTRUCTION MATERIALS  
To conform with adjoining road pavement  
or be constructed in concrete
- 150mm REINFORCED CONCRETE
  - F72 OR EQUIVALENT
  - 40 mm BOTTOM COVER
  - 30MPa AT 28 DAYS
  - 2 COAT BITUMEN SEAL
  - 14mm & 10mm PRECOATED AGGREGATE
  - 40mm AC
  - 150mm COMPACTED DEPTH OF APPROVED GRAVEL

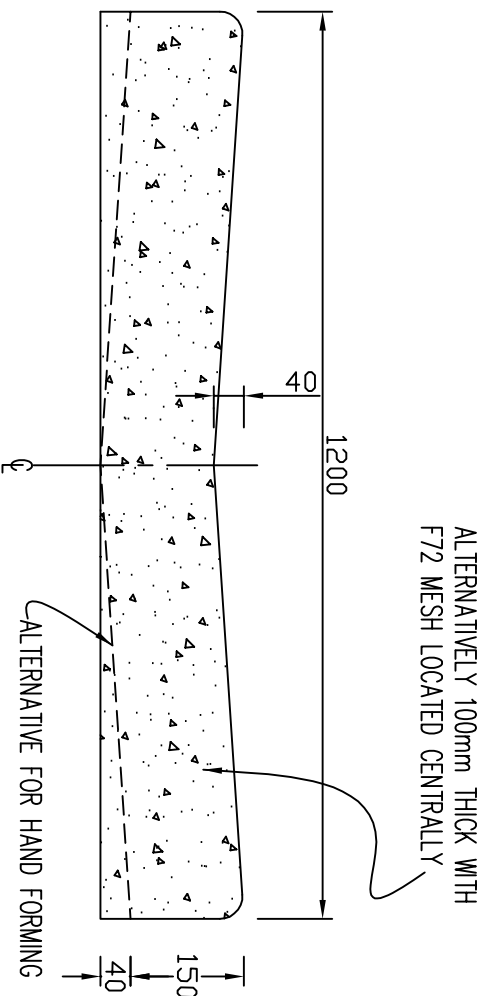

DISH CROSSING DETAILS

SCALE 1:10

NOTES

1. SPECIFIED STRENGTH OF CONCRETE IN DISH CROSSING SHALL BE F'c 20 MPa.
2. DIMENSIONS ARE IN MILLIMETRES UNLESS OTHERWISE SHOWN.

DUNGOG SHIRE COUNCIL  
STANDARD CONCRETE DISH FOR  
VEHICULAR ACCESS CROSSING

STD DWG. No. SD0005

MARCH 2001