


SECTION - Not to Scale

FOOTPATH ALLOCATION	LEVEL FROM INVERT OF DRAIN		
	A	B *	C *
3000	40 UP	400 UP	200 DOWN
3660	40 UP	532 UP	332 DOWN
4000	40 UP	600 UP	400 DOWN
4500	40 UP	700 UP	500 DOWN

* LEVELS ARE MAX. VARIATIONS IN FOOTPATH PROFILE

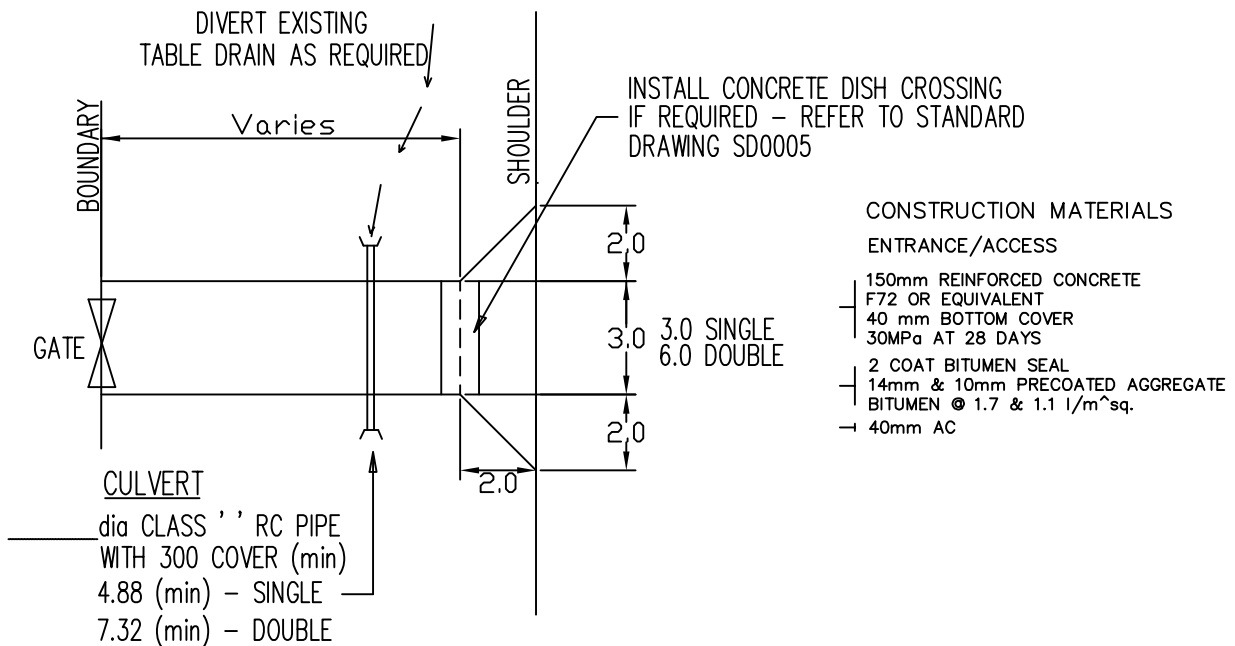

PLAN - Scale 1:200

NOTE:
ALL DIMENSIONS IN METRES UNLESS SHOWN OTHERWISE

DUNGOG SHIRE COUNCIL
PRIVATE ENTRANCE
URBAN BITUMEN ROAD - NO KERB AND GUTTER

STD DWG. No. SD0007

JUNE 2001