



Option 1 Section (Not to Scale)

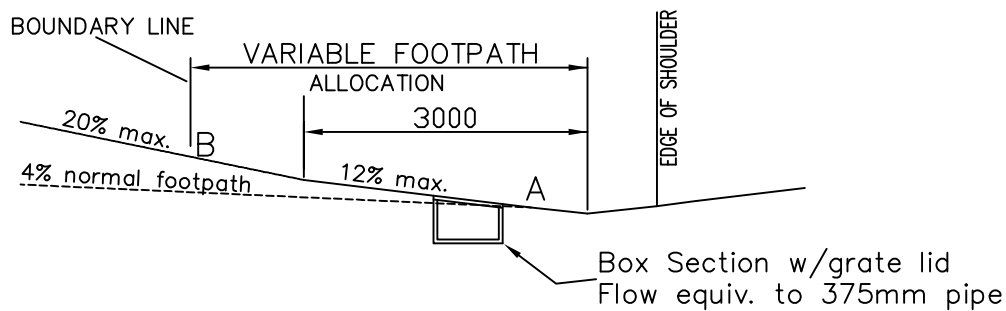

Option 2 Section (Not to Scale)

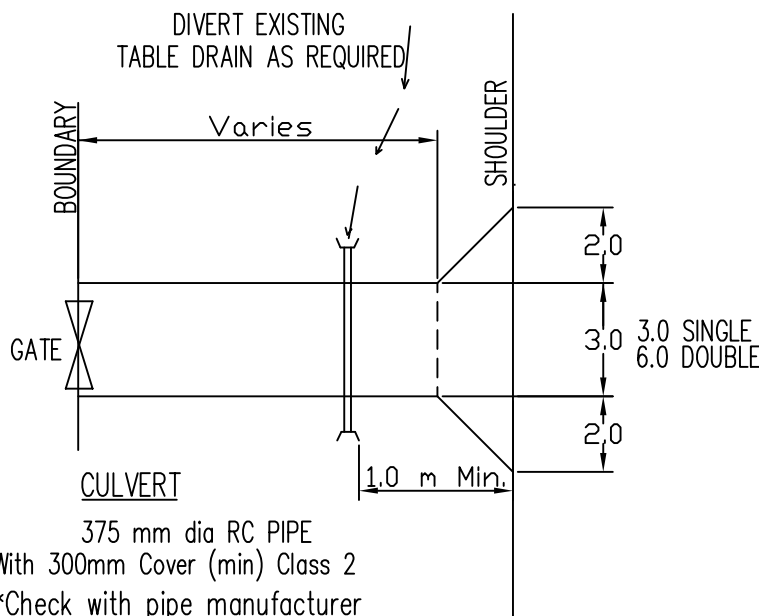

CULVERT
375 mm dia RC PIPE
With 300mm Cover (min) Class 2
*Check with pipe manufacturer
for other pipe classes for decreased fill depth

PLAN - Scale 1:200

CONSTRUCTION MATERIALS
ENTRANCE/ACCESS

- 150mm REINFORCED CONCRETE F72 OR EQUIVALENT
- 40 mm BOTTOM COVER 30MP_a AT 28 DAYS
- 2 COAT BITUMEN SEAL
- 14mm & 10mm PRECOATED AGGREGATE BITUMEN @ 1.7 & 1.1 l/m²sq.
- 40mm AC

NOTE:
ALL DIMENSIONS IN METRES UNLESS SHOWN OTHERWISE

DUNOGG SHIRE COUNCIL
PRIVATE ENTRANCE
URBAN BITUMEN ROAD (LANE) - NO KERB AND GUTTER

STD DWG. No. SD0010

JUNE 2001